


Anlage 1

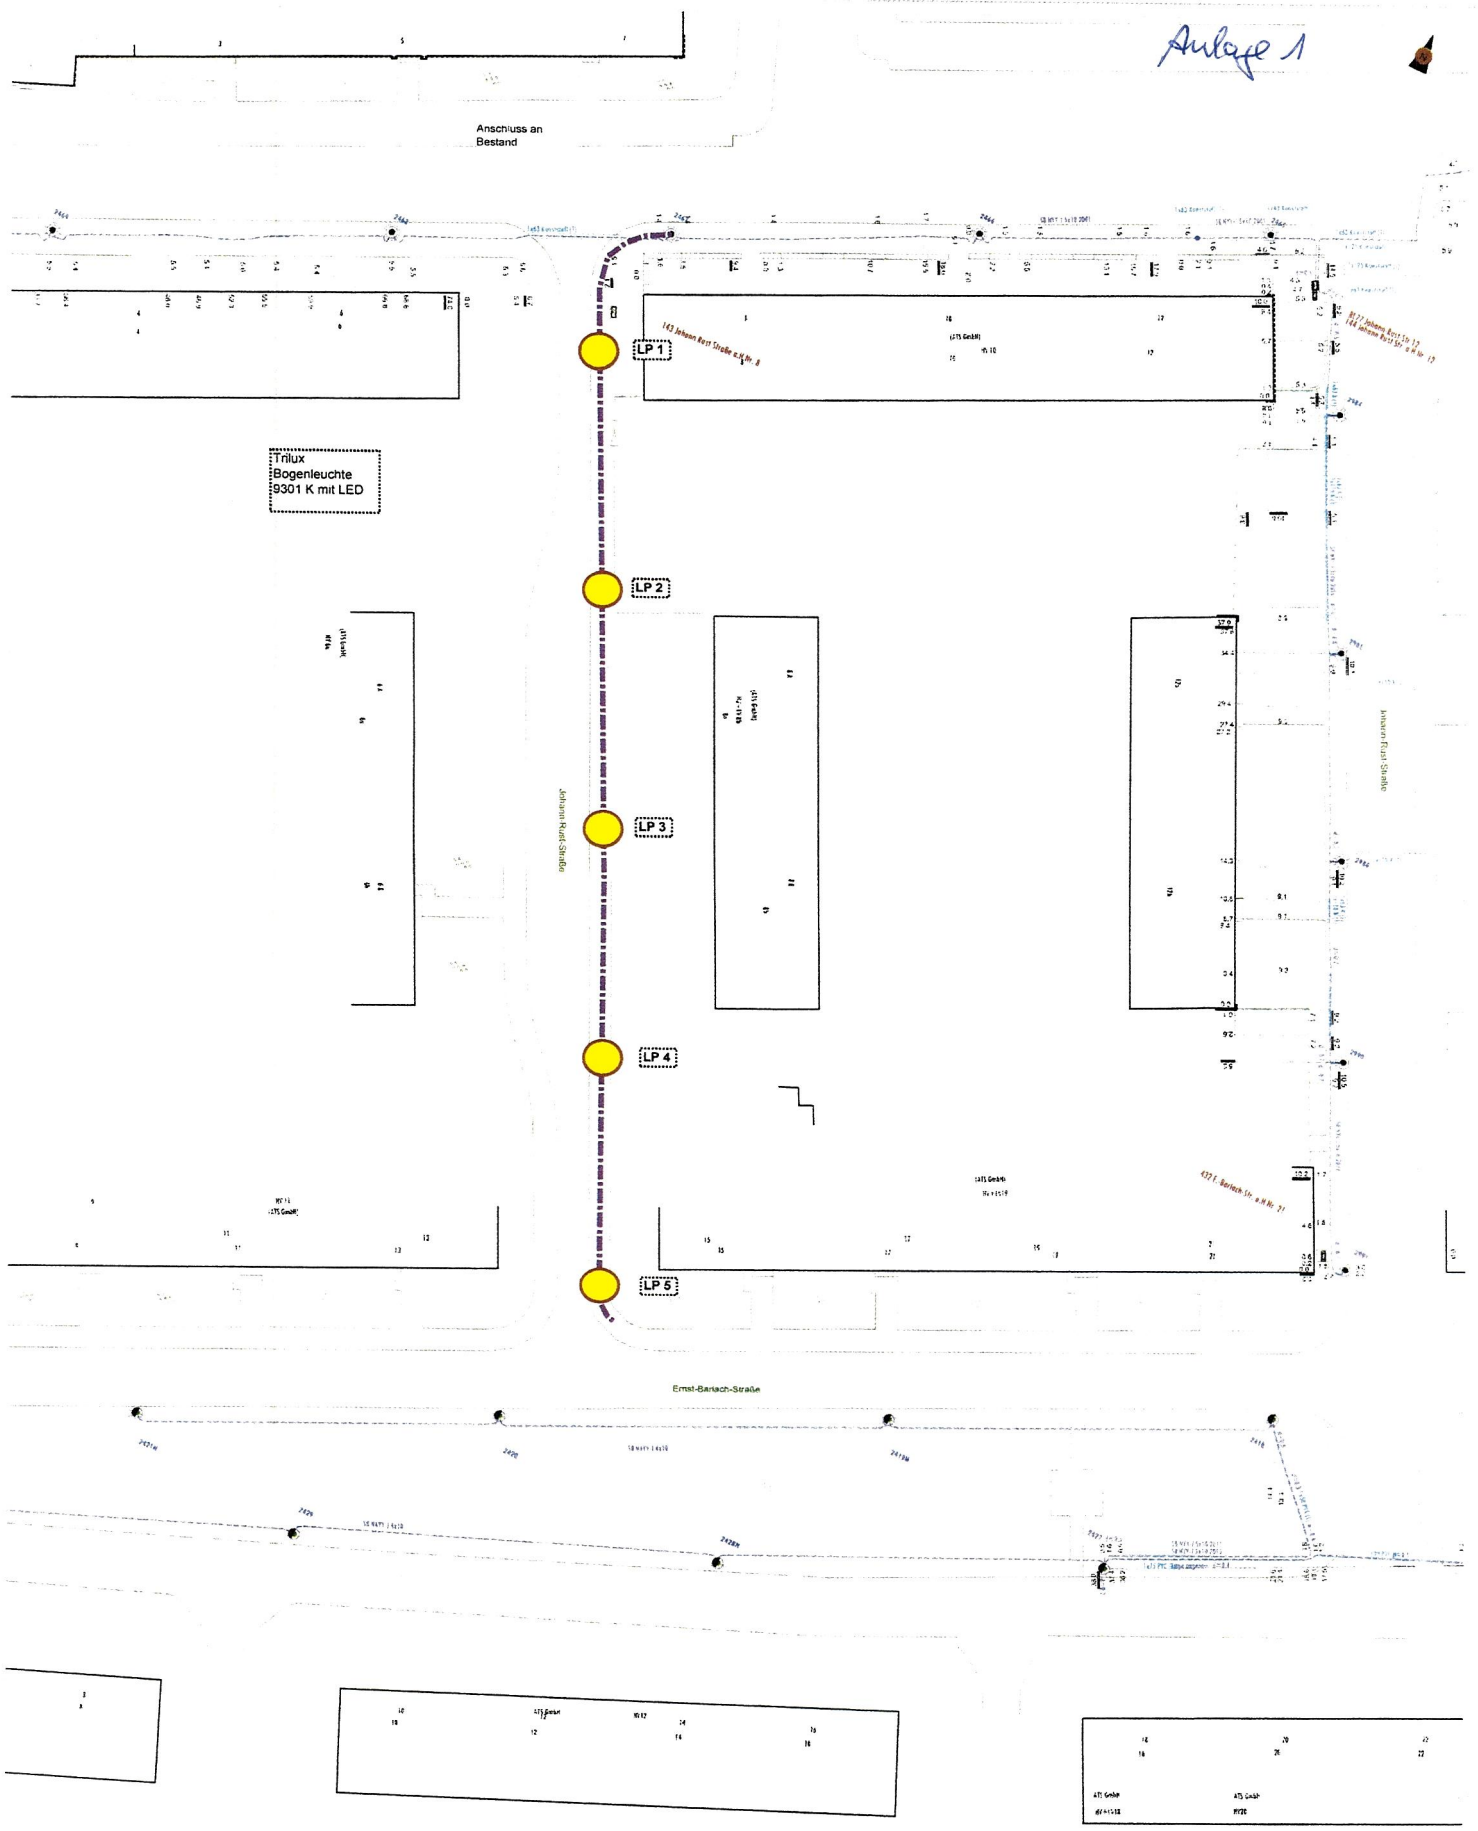

Trilux  
Bogenleuchte  
9301 K mit LED


LP 2

LP 3

LP 4

LP 5








